
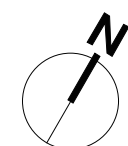


1階平面図 S=1:200

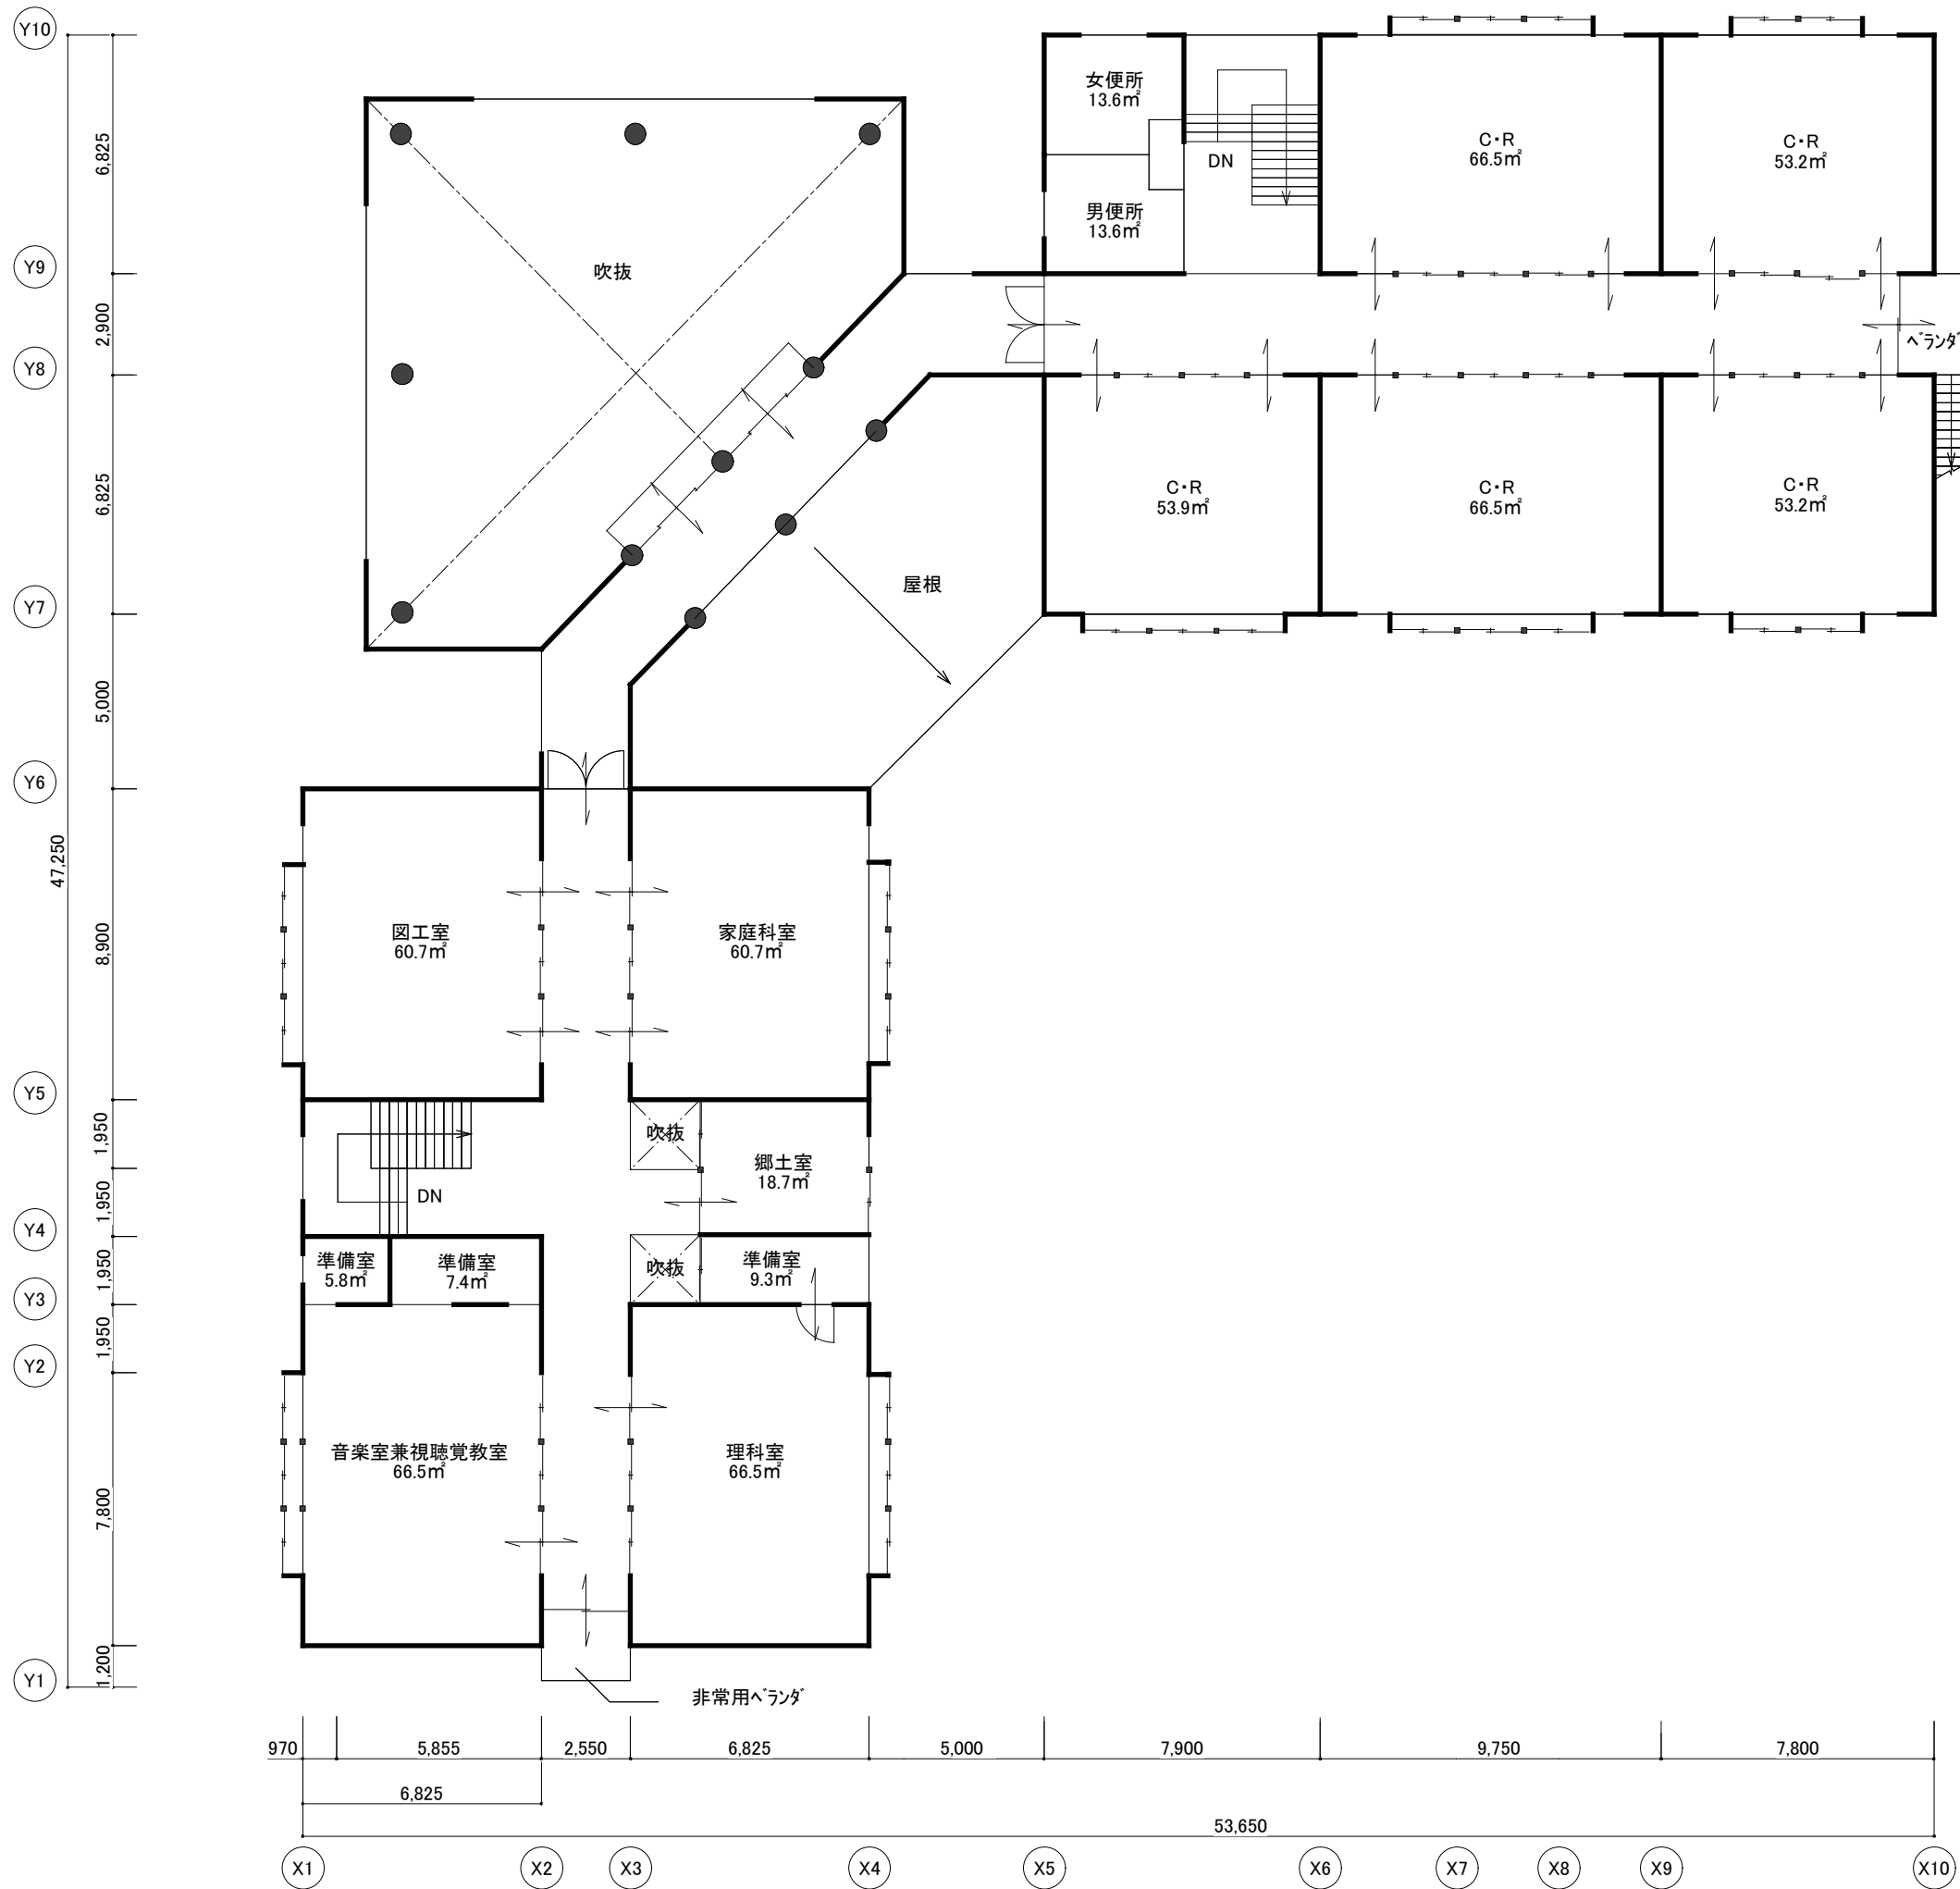

2階平面図 S=1:200